



MAX SECURE™

Detention Products


© 2008 MAX SECURE SYSTEM INC.
 CONFIDENTIAL AND PROPRIETARY DOCUMENT
 ANY ONE OR MORE OF THE FOLLOWING
 PATENTS MAY APPLY
 U.S. PATENT NO. 5,303,669 5,775,835
 6,449,790 AND 6,895,622 B2
 C.D.N. PATENT NO. 2,032,532 2,070,984
 US PATENTS PENDING.
 KENNETH E. SZEKELY

MATERIAL LIST


ITEM	DESCRIPTION	PART NO.	QTY
1			
2			
3			

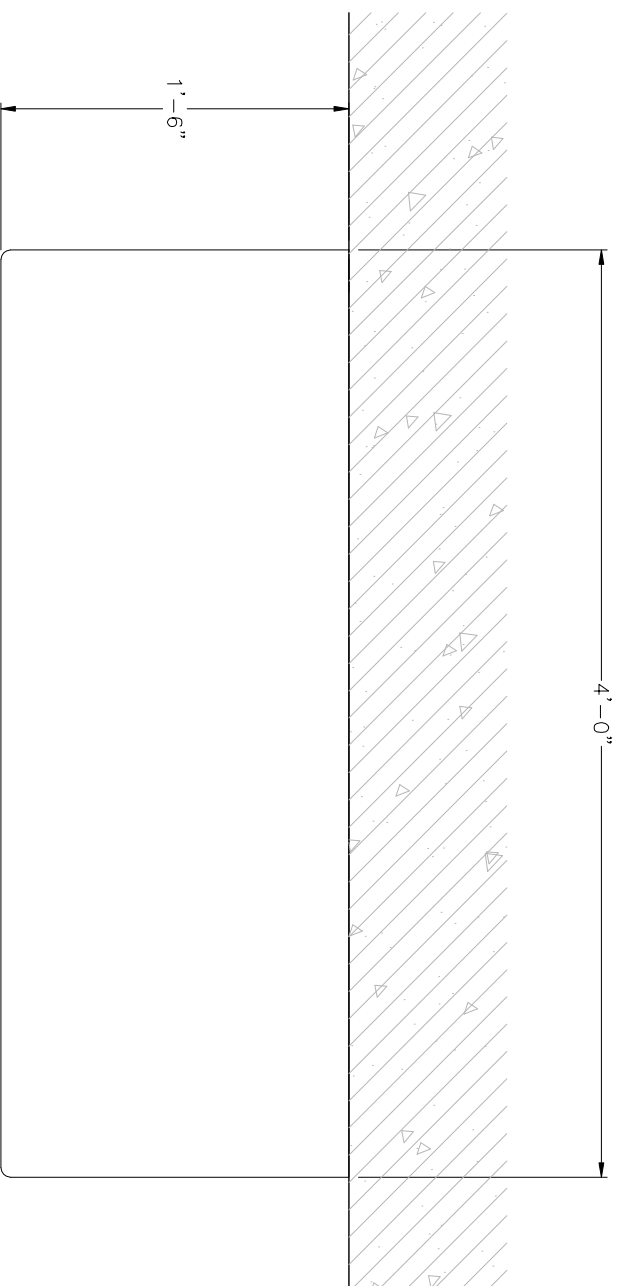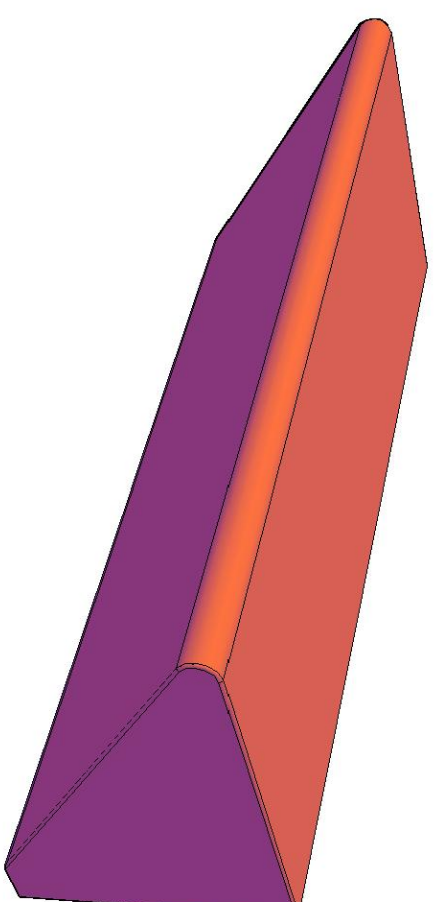

PLAN—SINGLE BENCH

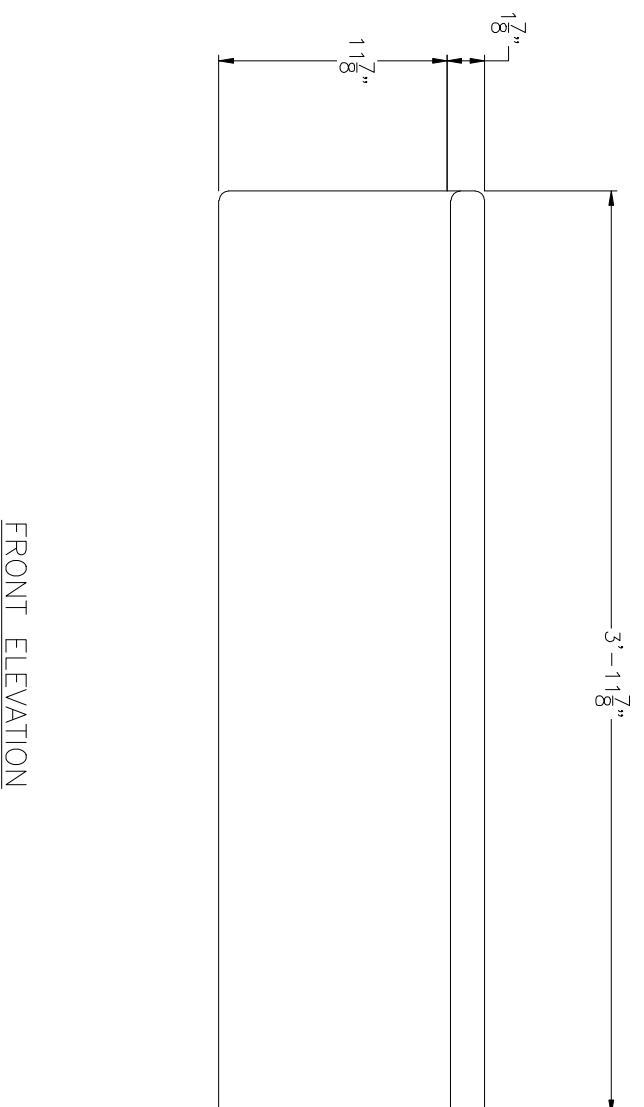

FRONT ELEVATION

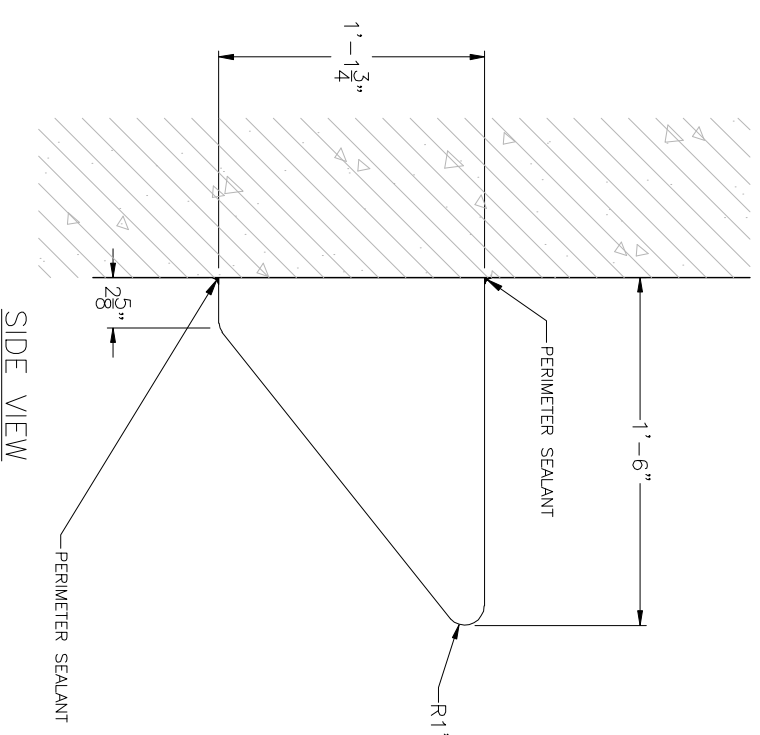

SIDE VIEW

No.	DATE	REVISION	APPR.
0	04/02/92	ISSUED	K.S.

SCALE N.T.S.

DESIGNED BY	K.S.	DATE	09/10/91
DRAWN BY	A.M.	DATE	08/22/07
CHECKED BY	J.D.	DATE	08/22/07

PROJECT MANAGER	PART NO.	5000-13
TRADE	HERCULITE POLYMER COMPOSITE	

SUBJECT
MAX SECURE™
 MAINTENANCE FREE
 INSTITUTIONAL FURNITURE

PROJECT
 WALL MOUNTED BENCH
 PART NO. 5000-13
 PLAN AND ELEVATION

DRAWING NO.	SHT. NO.	REV. NO.
5000-13	01	0